



VANDERBILT UNIVERSITY  
MEDICAL CENTER

# **Inventory Signage Standards**




- A comprehensive signage package was developed by FMG in 2007.
- Included interior wayfinding and departmental signage components.
- Initially implemented at TVC, it has been utilized in MCE, Oxford House, OHO and distributed clinics for clinic and administrative facilities



# Area Identification - AIL

- Identifies specific clinic:
- Individual pin-mounted letters
- Name appears as 'official clinic' brand indicates.
- Typical letter height is 5", may vary as req'd

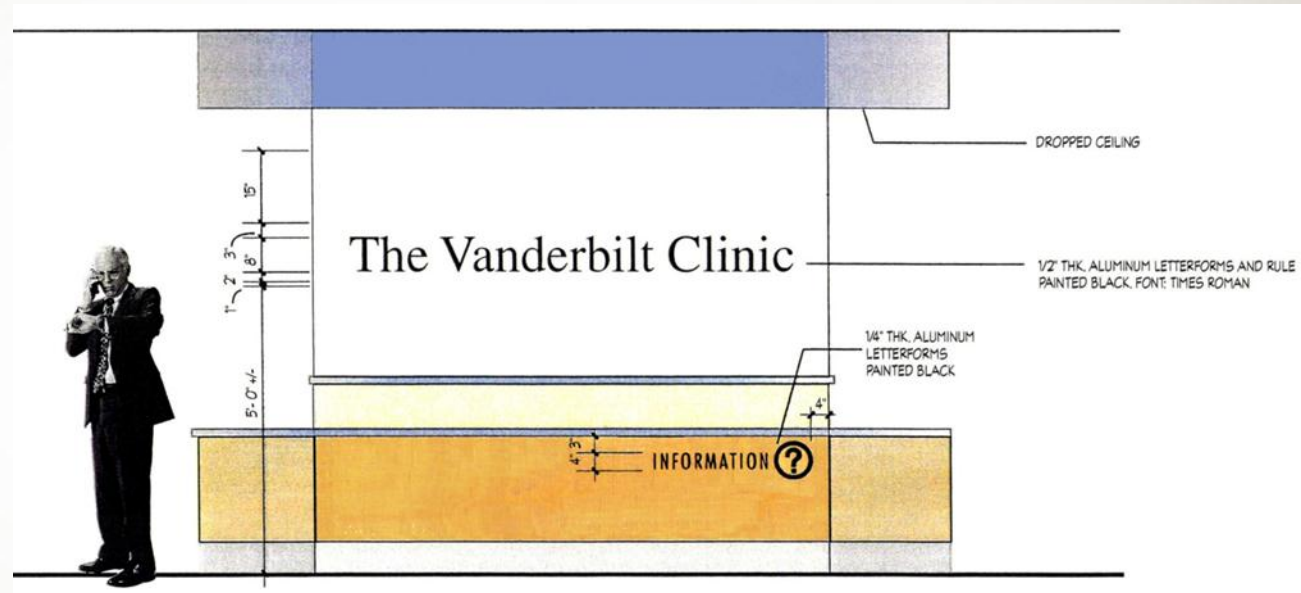



# Area Identification Plaque – AIP


Used to identify an area or department

Usually located at the entry points of the department or area.

Department Name

Department or Area  
Suite Number

Size: 16" x 16"


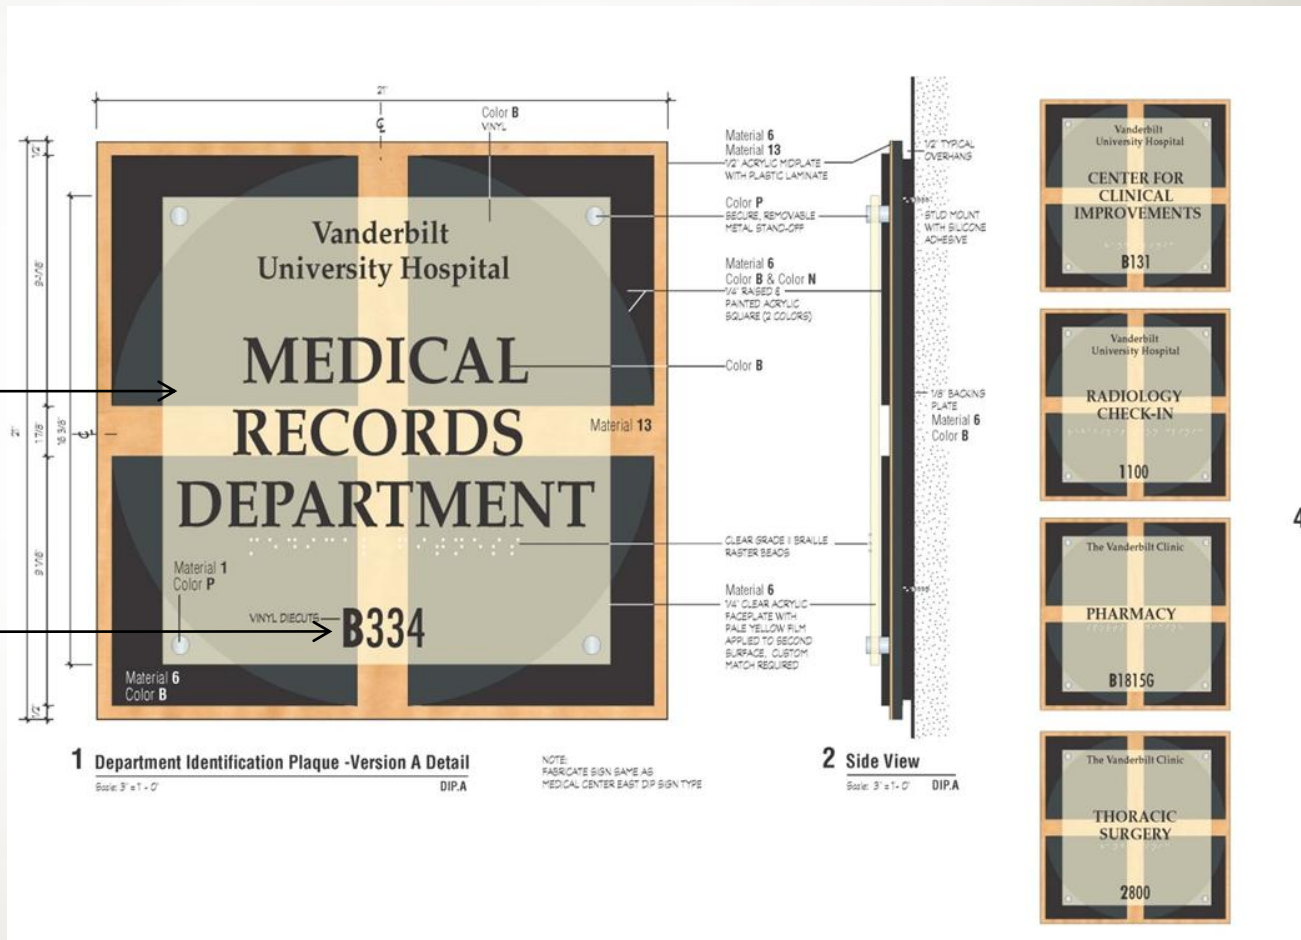




# Secondary Room Plaque - SRP

Used for Typical  
Rooms within a  
clinic.

Size: 6" x 9"

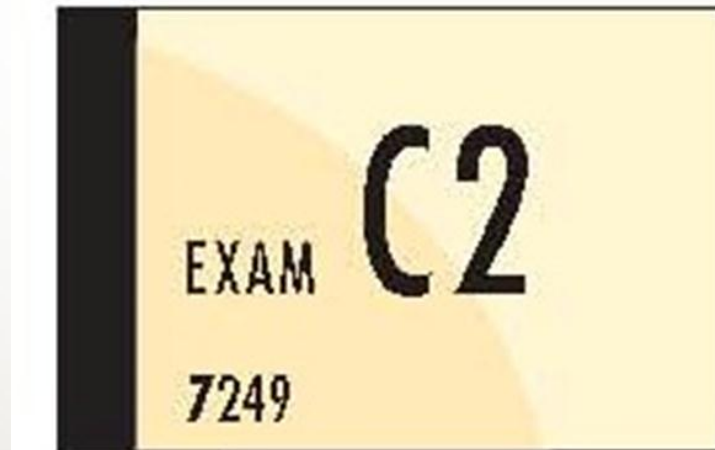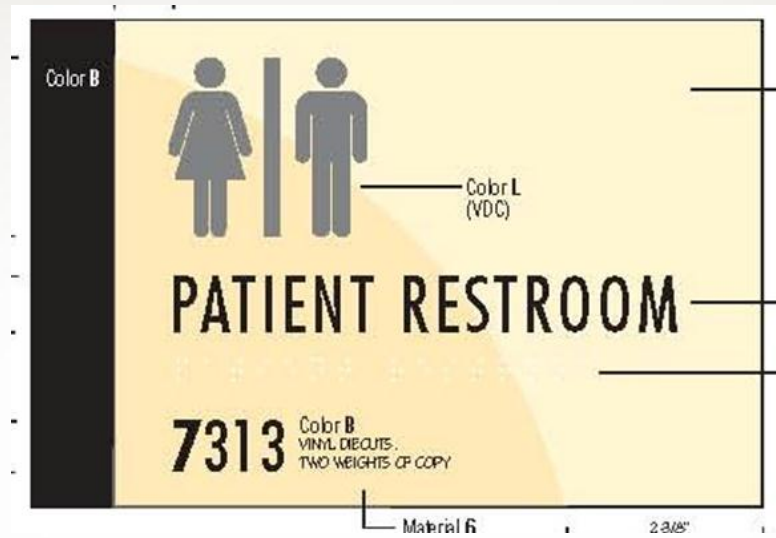






# Conference Room Insert Plaque – CRIP

Used for  
Conference Rooms  
or rooms that need  
ability to post  
schedules or  
information for  
users by inserting a  
8.5 x 11 page of text  
or instruction.

Size: 12" x 18"


- Conference room
- Break Rooms

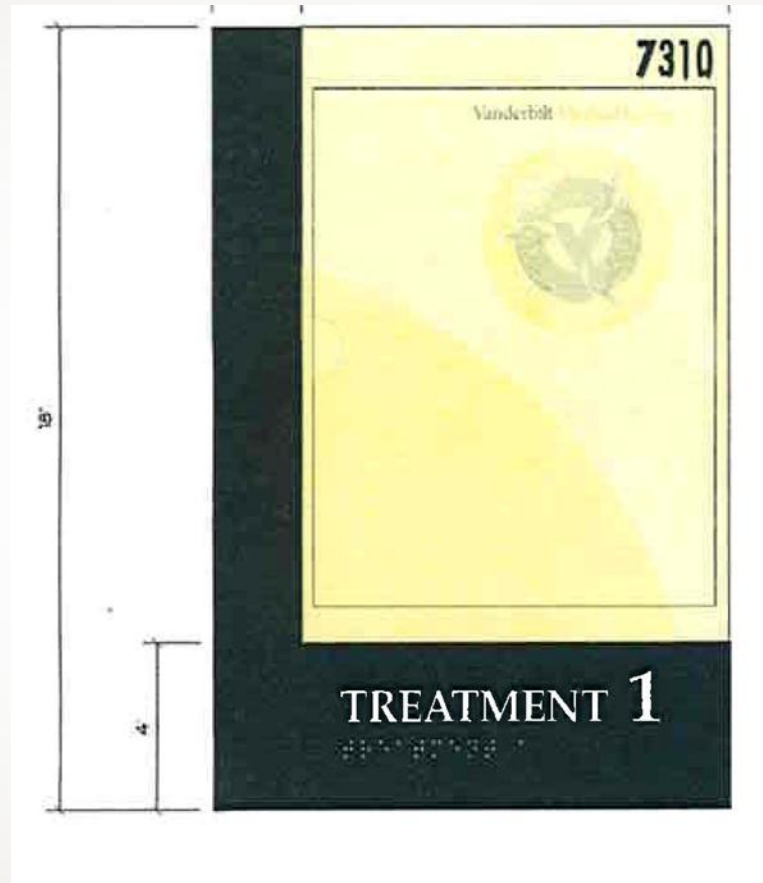

No Logo or  
mark



# Conference Plaque – CP, multiple finishes




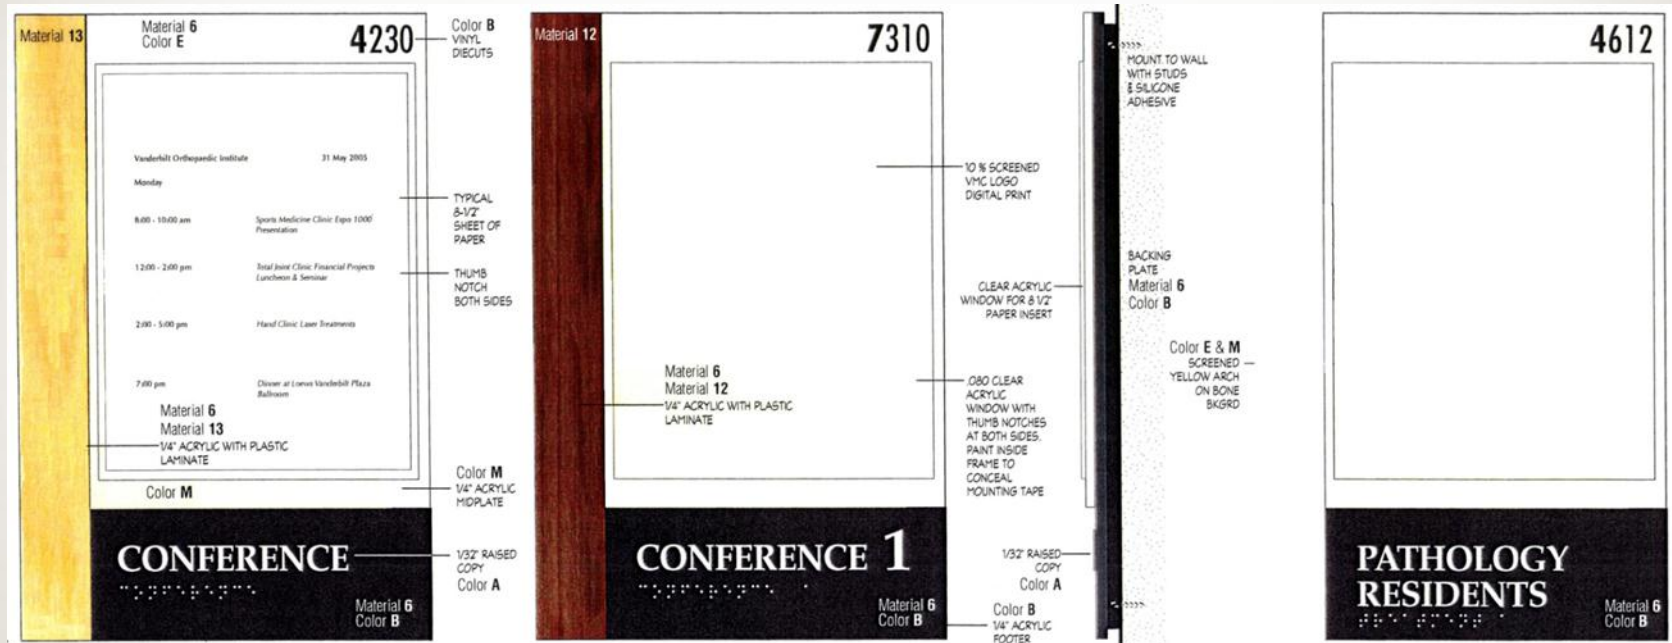




# Utility Plaque – UP

This sign type is used for the majority of room types other than offices.

Size: 4.5" x 9"

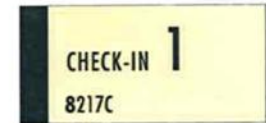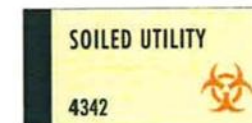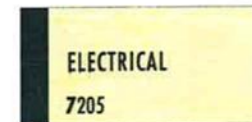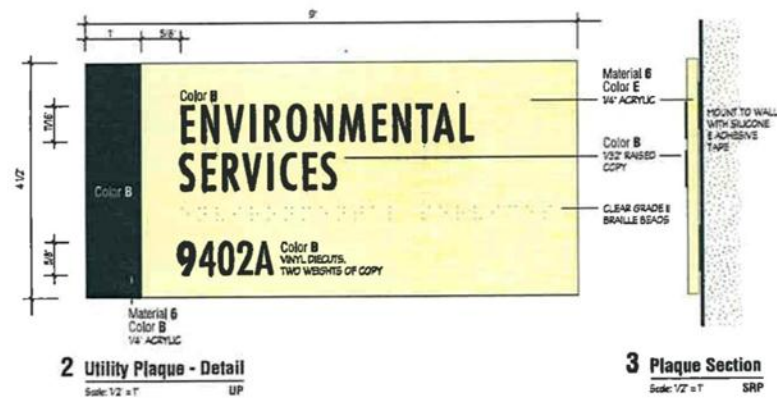

**4 Utility Plaque - Copy Layouts**  
Scale: 3" = 1'-0"  
UP





# Insert Plaque - IP

Used in areas where information or instructions need to be posted. This sign type is intended to eliminate the clutter of paper signs.

Size: 9" x 14"

Possible uses:

- above copiers
- In break rooms



**5 Insert Plaque - Evacuation Diagram Inset**  
Scale: NTS IP

TYPICAL 8-1/2" X 11" PAPER EVACUATION DIAGRAM INSET BY VMC



**6 Insert Plaque - Treatment Room Inset**  
Scale: NTS IP






# Office Insert Plaque - OIP

Typical Office Sign.

Space number is permanently on sign. Occupancy insert is created by User with clear acetate sheets.

Size: 6" x 9"

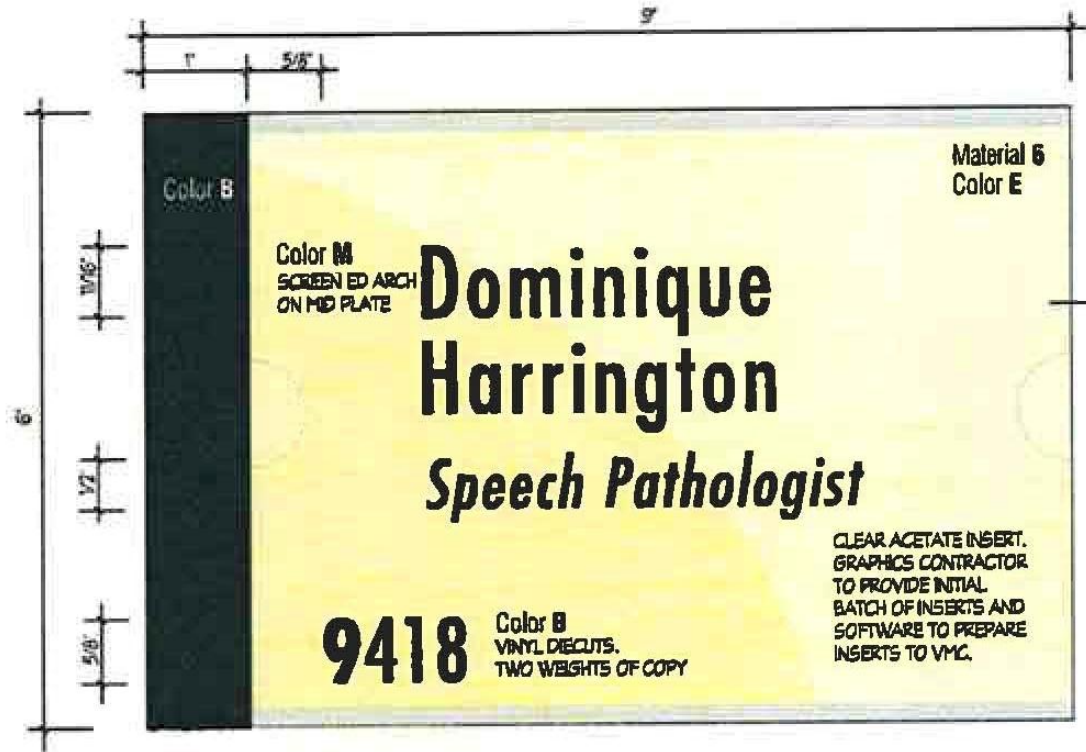

## 2 Office Insert Plaque - Detail

Scale: 1/2" = 1"

OIP



# Cubicle Sign - CS


Used for occupant identification at cubicle workstations.

Workstation number is permanently on sign.

Occupant insert created by User with clear acetate sheet.

Sign is mounted on cubicle.

Size: 4" x 9"

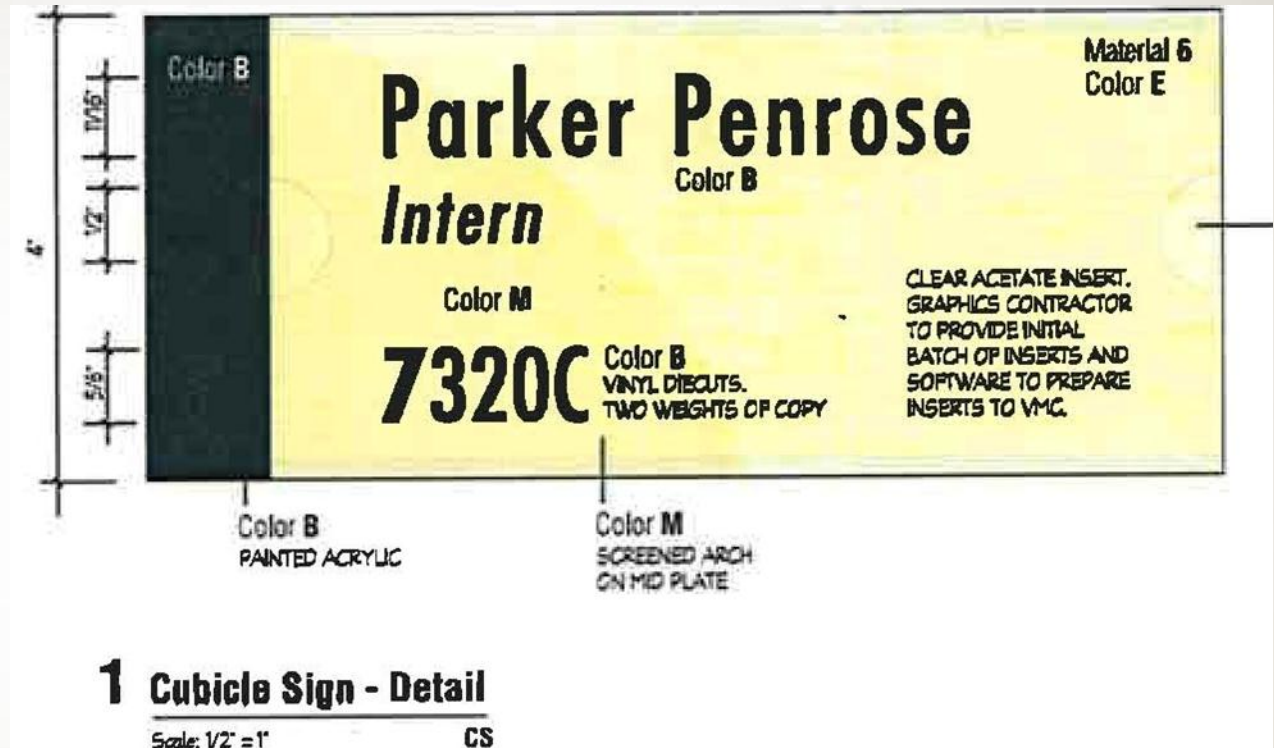






# Directional Sign - DS

Used to identify  
User groups located  
on that floor and to  
direct visitors in the  
appropriate  
direction.

Size: 18" x varies  
Panel size: 3 3/8" x

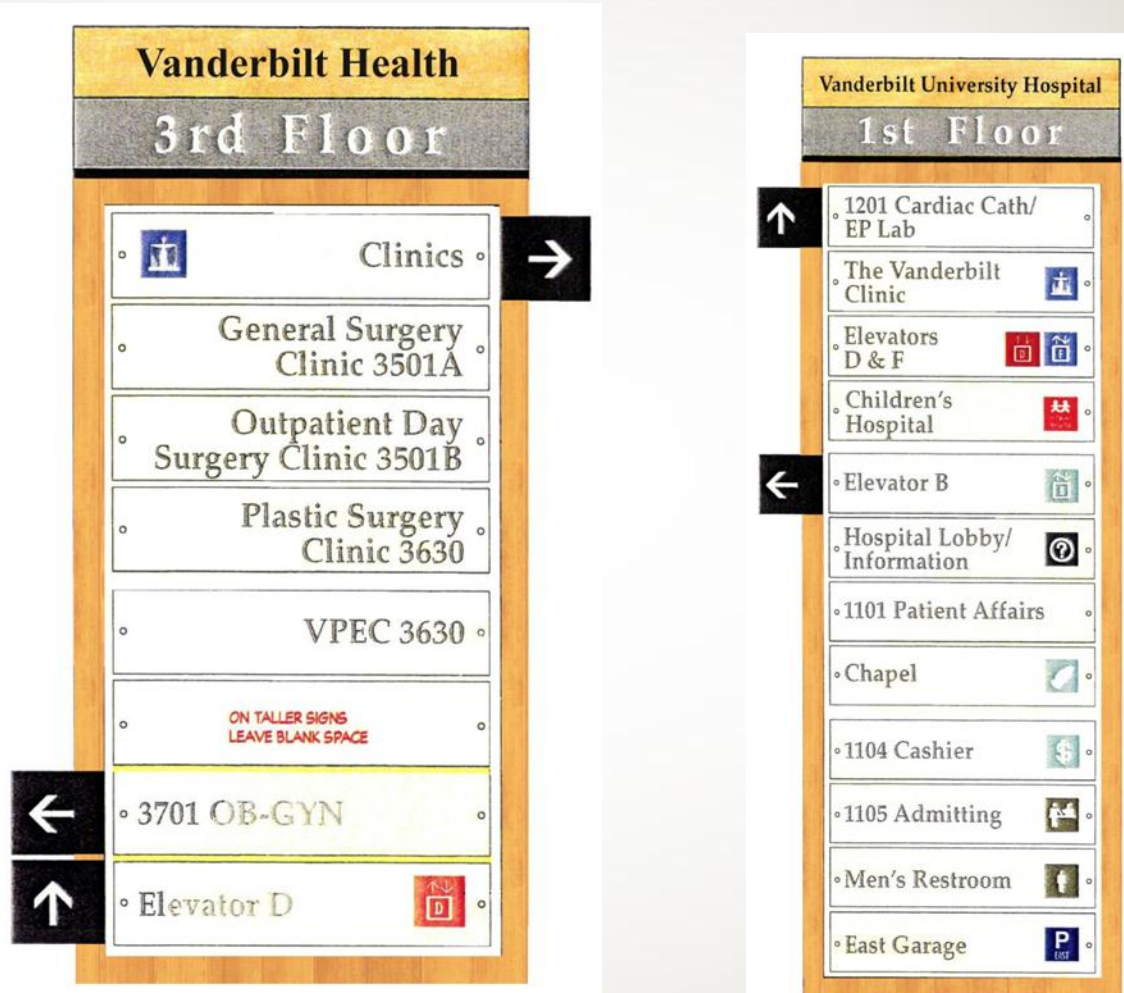



# Base Building - BBP

Used to identify  
base building  
elements.

Size: 10" x 10"



## 4 Base Building Plaque - Examples

Scale: 1 1/2" = 1'-0"

BBP






# Projecting Flag Sign - PFS

- used to identify a location which needs to be identified looking down a corridor or from a distance

- Size: 12 1/2" x 14"

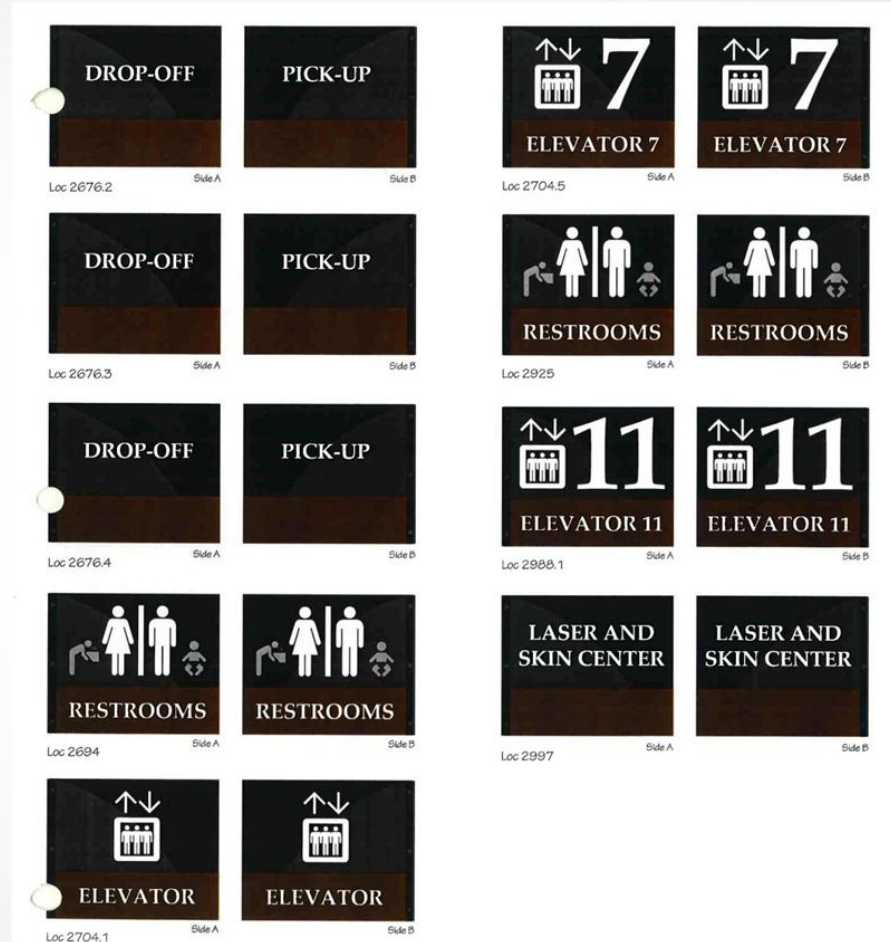



# Projecting Sign - PS



Loc 2220.3

Side A



Side B



Loc 2297.1

Side A



Side B



Loc 2221.1

Side A



Side B



Loc 2294.1

Side A



Side B



Loc 2227.2

Side A



Side B



Loc 2327.1

Side A



Side B



Loc 2268.1

Side A



Side B



Loc 2329.2

Side A



Side B



Loc 2272.2

Side A



Side B



Loc 2330.2

Side A




Side B



# Core Directional Panel CDP

- Ceiling Suspended
- Wall Mounted
- Size: approx. 19" x 90"

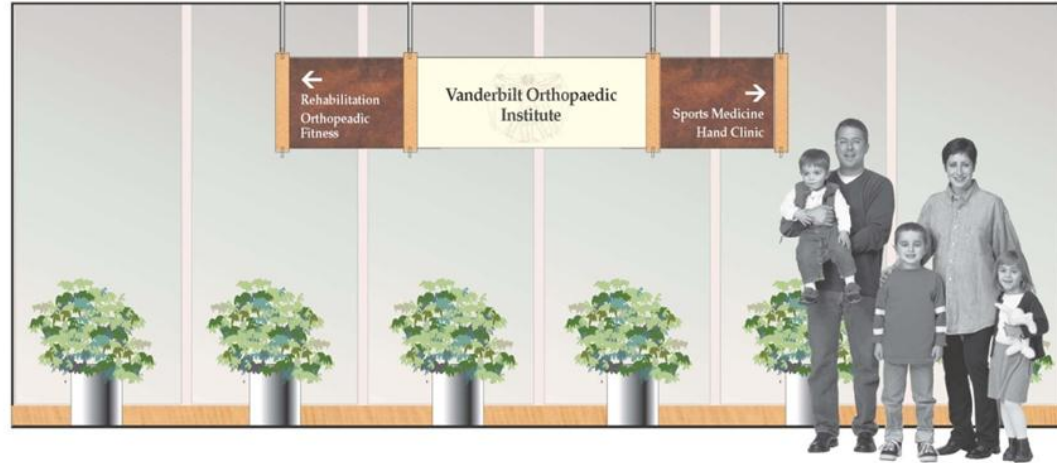

1 Core Directional Panel Ceiling Suspended - Elevation

Scale: 1/2"=1'-0"

CDP



2 Core Directional Panel Wall Mounted - Elevation

Scale: 1/2"=1'-0"

CDP



# Soffit Sign - SS

SPORTS MEDICINE CLINIC  
CHECK-OUT

SPINE & TOTAL JOINT CLINIC  
CHECK-IN


CHECK-IN

Size: 9" x 4'-6" (varies)

## 4 Soffit Sign - Copy Layouts


Scale: 3/4" = 1'-0" SS

CENTER IN CENTER OF WINDOW. LOCATE APPROX 1-1/2"  
FROM BOTTOM OF SOFFIT. FIELD VERIFICATION REQUIRED!  
CONSISTENT MOUNTING HEIGHT REQUIRED. SIGN MAY  
NEED TO BE CEILING HUNG DUE TO ARCHITECTURAL  
CONDITIONS.

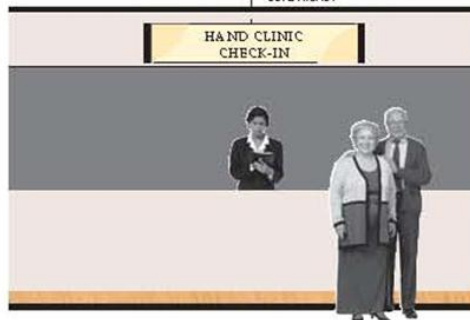

## 3 Soffit Sign - Elevation


Scale: 1/4" = 1'-0" SS

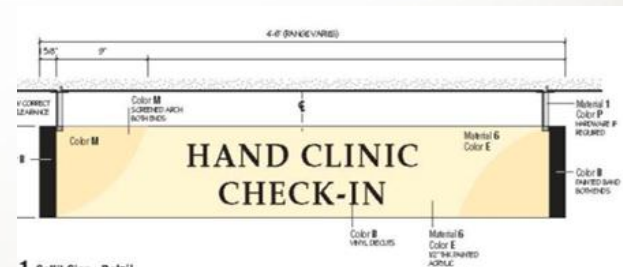





# Secondary Room Plaque - SRP

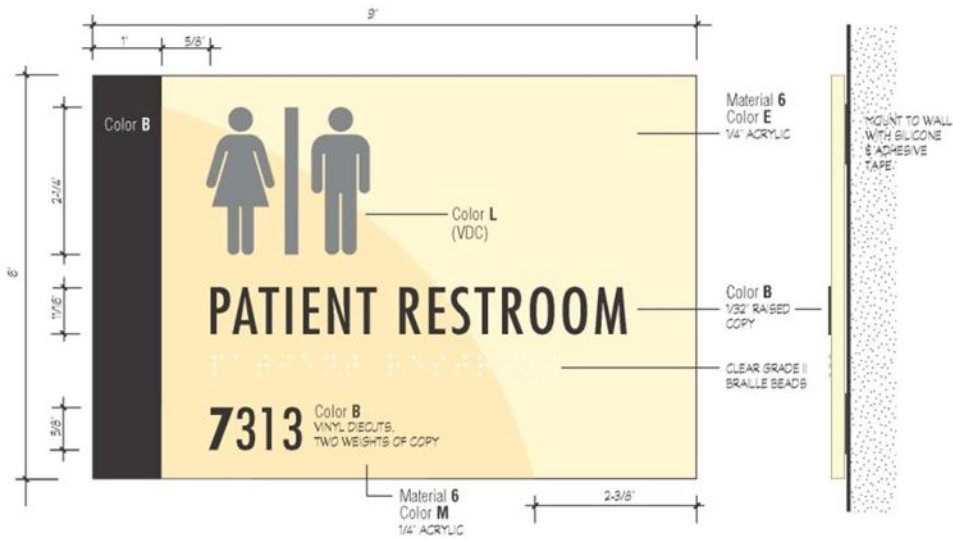

## 2 Secondary Room Plaque - Detail





Scale: 1/2" = 1'

SRP

## 3 Plaque Section

Scale: 1/2" = 1'

SRP

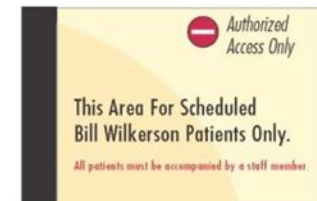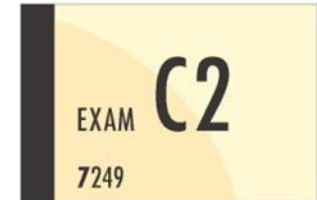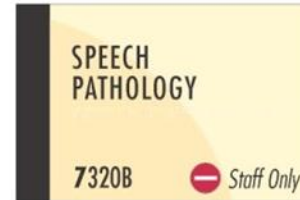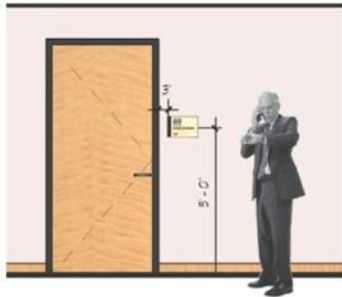





## 1 Project Materials



## 2 Project Colors

### Specification/Note Definitions Codes

- GRAPHICS CONTRACTOR IS TO COORDINATE WITH THE GENERAL CONTRACTOR AND MATCH ARCHITECT'S BUILDING MATERIAL SPECS
- COLOR OR MATERIAL IS TO MATCH A LOGO ELEMENT OR MATERIAL SPECIFIED BY OTHERS; CONTRACTOR IS TO MATCH SPECS EXACTLY
- STANDARD CLEANING, PREFINISHING AND APPLICATION OF FILLER OR PRIMER REQUIRED
- METALLIC VERSIONS MAY EXIST IN SOME APPLICATIONS - REFER TO DETAILS
- REFLECTIVE VINYL MAY EXIST IN SOME APPLICATIONS - REFER TO DETAILS
- PROVIDE (2) LAYERS OF PROTECTIVE MATTE CLEAR COAT ON ALL VISIBLE SURFACES; PROVIDE CONTROL SAMPLE FOR APPROVAL
- FINISH SPRAY PAINT SURFACES WITH PROTECTIVE UV PROTECTIVE INHIBITORS ON ALL EXPOSED FACES OF EXTERIOR PAINTED SURFACES
- SPECIALTY FINISH AND/OR REQUIRES OVERSIZED SAMPLES FOR DESIGNER/OWNER APPROVAL
- MILKY WHITE DIFFUSER SHEETS MAY BE USED

### NOTES:

- GRAPHICS CONTRACTOR IS REQUIRED TO SUBMIT THREE (3) 4" x 4" 1/8" THICK SAMPLES EACH OF SPECIFIED COLORS ON PRIMER/MATERIAL BASE INDICATED PER DETAILS TO THE GRAPHIC DESIGNER FOR REVIEW AND APPROVAL. FAILURE TO COMPLY WITH SAMPLE SUBMISSION REQUIREMENTS MAY CAUSE REJECTION AND/OR RE-FABRICATION OF SIGN AGE.
- PAINT SUPPLIER CODES:
  - \* PMS' COLOR CODES REFER TO: PANTONE MATCHING SYSTEM MANUFACTURED BY "PANTONE" INC.
  - \* MROD' COLOR CODES REFER TO: PAINTS MANUFACTURED BY "DUPONT" PAINT COMPANY (1.800.533.1313)
  - \* MAP' COLOR CODES REFER TO: MATHEWS ACRYLIC PAINT MANUFACTURED BY "MATHEWS PAINT COMPANY" (1.800.323.8593)



# Miscellaneous symbol graphics

